

RECORD OF SURVEY NO. 36-98

BEING A SURVEY OF THE NORTH HALF OF LOTS 1 AND 2, BLOCK 5 OF MAMMOTH CAMP TRACT NO.1, IN THE TOWN OF MAMMOTH LAKES, COUNTY OF MONO, STATE OF CALIFORNIA, AS PER MAP RECORDED IN BOOK 1 PAGE 1 OF MAPS, IN THE OFFICE OF THE COUNTY RECORDER AS DESCRIBED IN VOLUME 429 PAGE 67 OF OFFICIAL RECORDS OF SAID COUNTY.

BASIS OF BEARING:

FD., BRASS CAP ②
N 1/16 COR. SEC 4/3
AS FD. ON RSMB 1/75

INDICATES FOUND MONUMENT AS NOTED

- INDICATES 5/8" REBAR & CAP STAMPED LS 4587 PER CORNER RECORD 4S27-3-20 ON FILE IN THE MONO CO. SURVEYORS OFFICE.
- INDICATES SET 1" IRON PIPE AND PLASTIC CAP STAMPED LS 4587.


COUNTY SURVEYOR'S STATEMENT

RECORDER'S CERTIFICATE

RENN NOLAN
MONO COUNTY RECORDER

SURVEYOR'S STATEMENT

DAVID A. LAVERTY L.S. 4587
LIC. EXP. 9/30/98

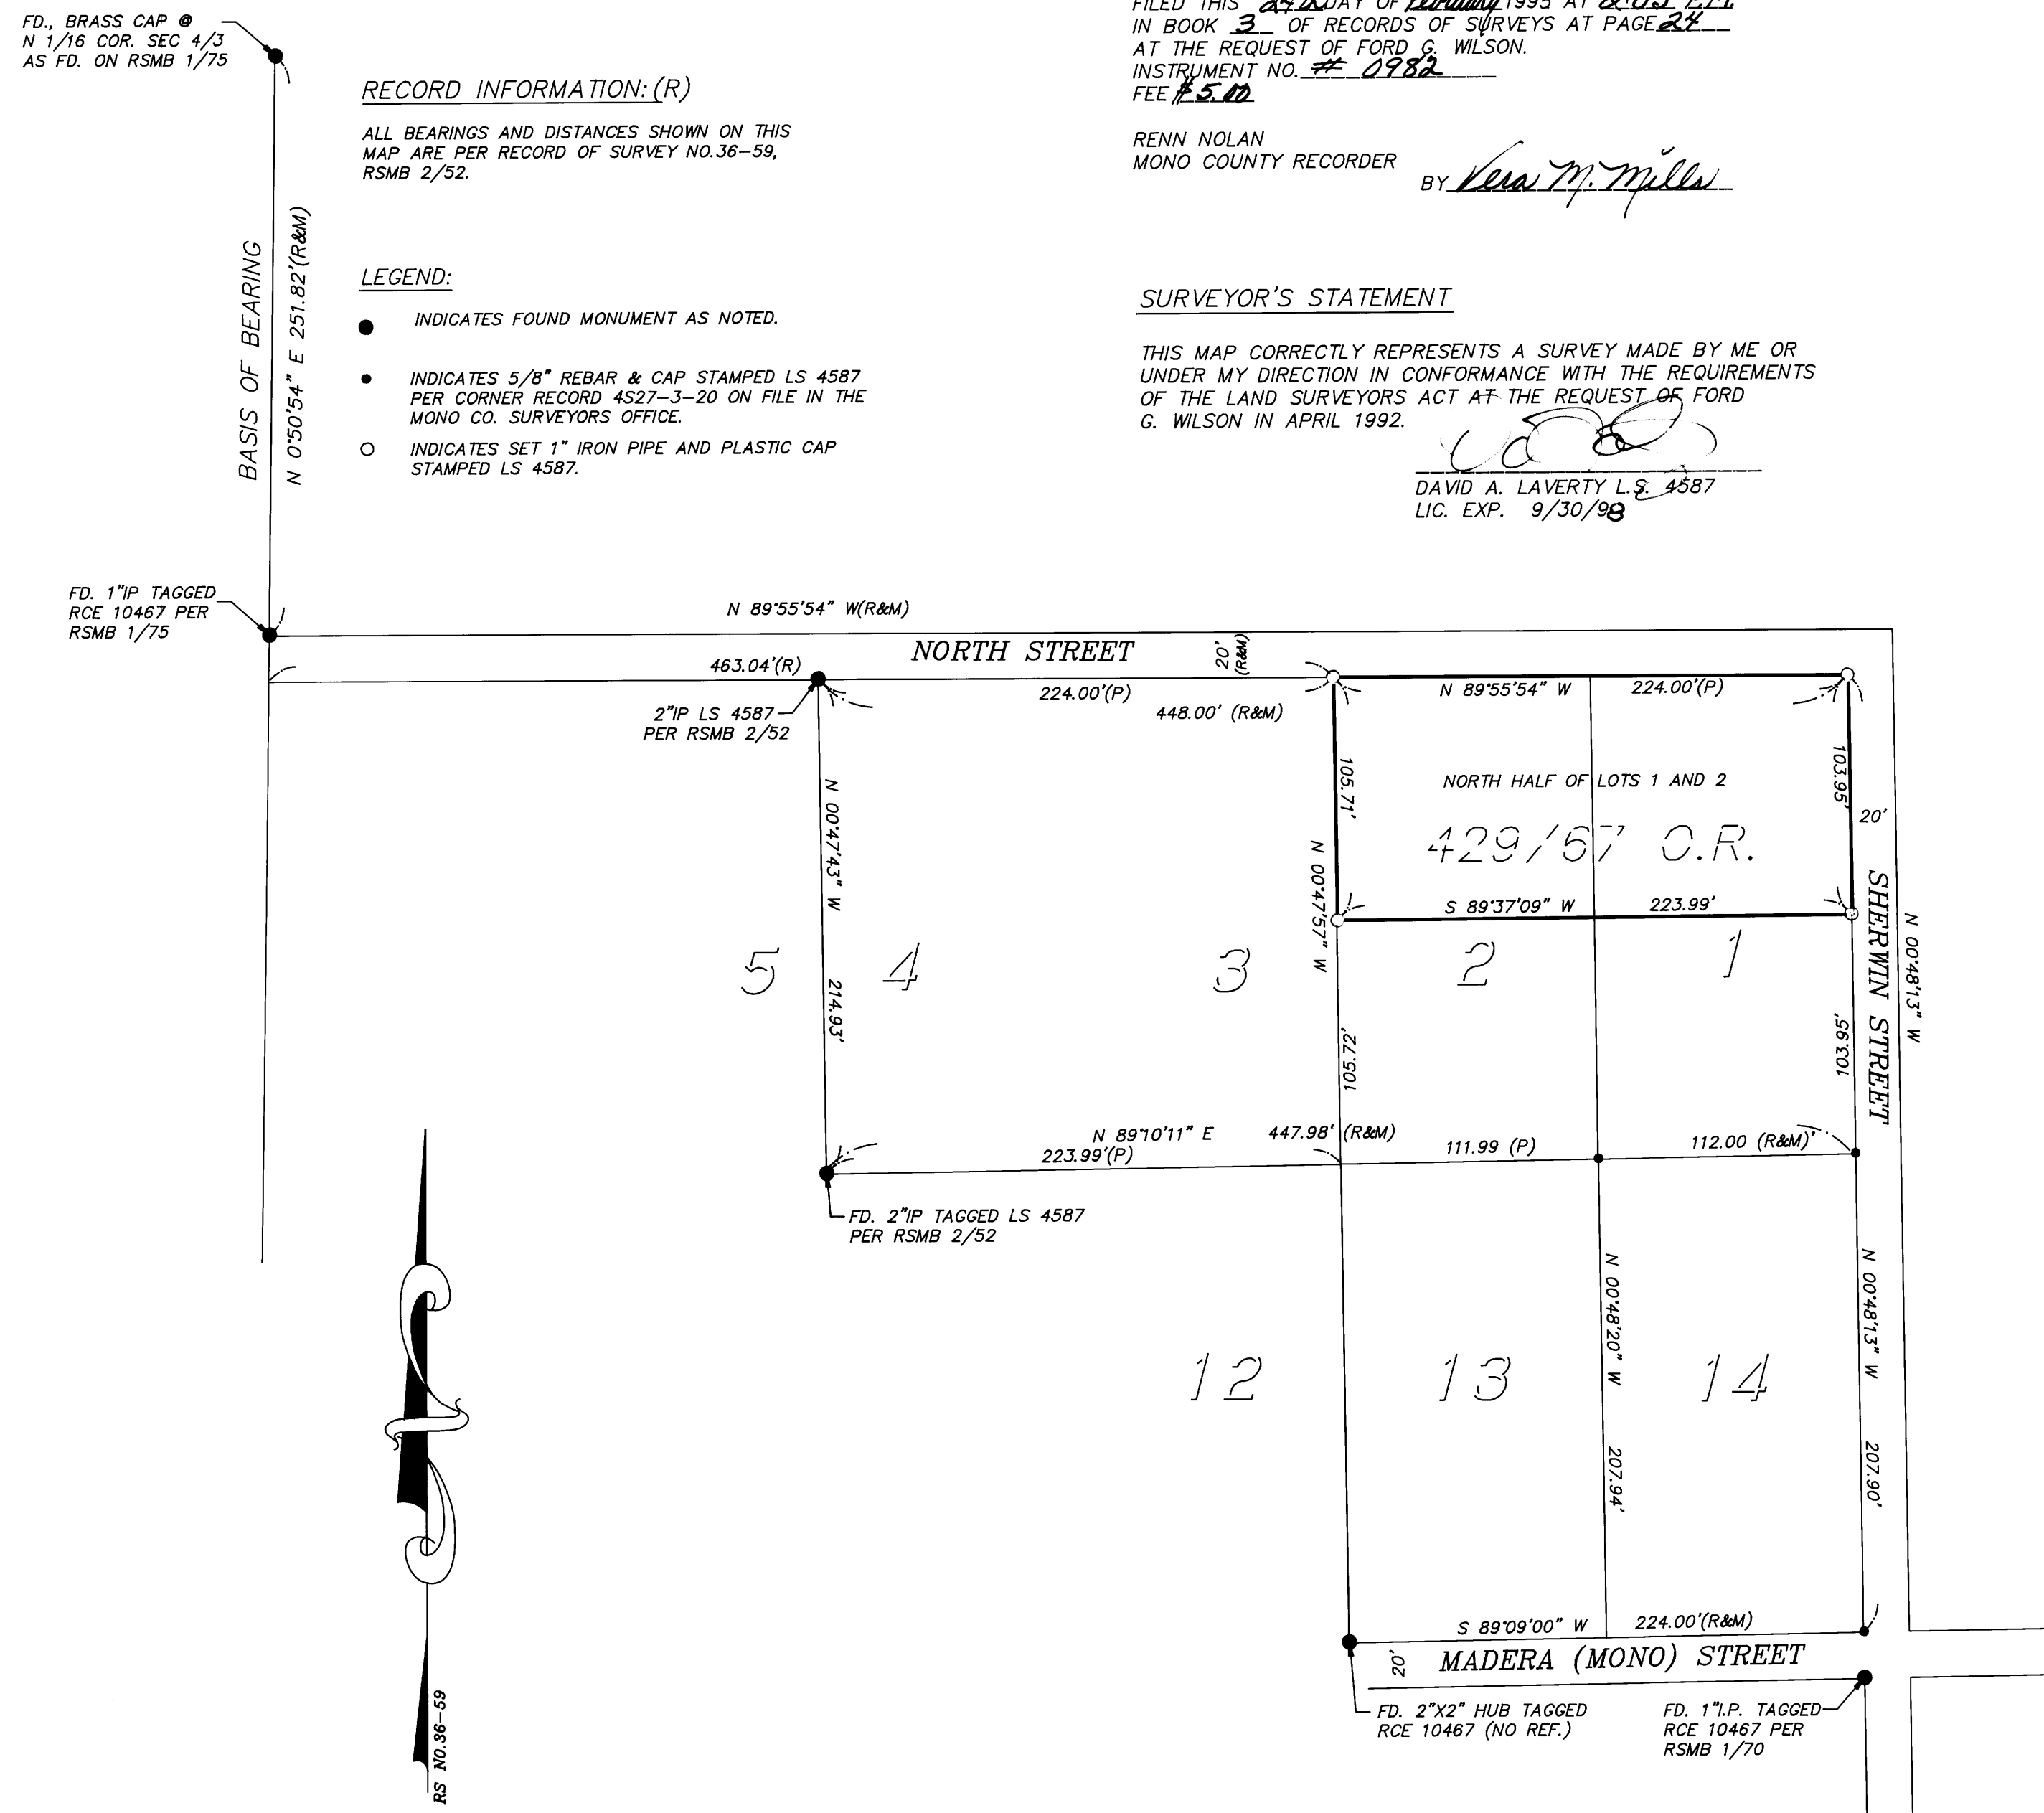

SCALE 1"=60'